



KEY	PART	MATERIALS	EDGING	THICKNESS
C	CARCASS	WHITE MELAMINE	1mm ABS	16mm
LAM1	DOOR; DRAWER FRONT; KICKER	POLYTEC; SILK LEGATO	1mm ABS	16mm
LAM2	EXPOSED PANEL	POLYTEC; TASMANIAN OAK; WOODMATT	1mm ABS	16mm
ST1	BENCHTOP	SMARTSTONE; IBRIDO; ONYX VERDE		20mm

EQUIPMENT	SPECIFICATION
RANGEHOOD	UNDERMOUNT RANGEHOOD 60cm; SCHWEIGEN EV-6UCQST/ISODRIVE900
COOKTOP	INDUCTION 60cm; BLANCOBI604T
OVEN	BOSCH 60cm BUILT-IN; SERIES 8 HRG6753BIA
MICROWAVE	50cm; SANYO EM-S8588V
DISHWASHER	DOUBLE DISHWASHER; FEP DD60DCX9
FRIDGE	SIDE BY SIDE; WESTINGHOUSE 624L WSE6630SA
BIN	TBC


FIXTURES	SPECIFICATION
SINK	ABEY LAGO UNDERMOUNT; NNL200T DB E KTA037-BR
TAP	ABEY GOOSENECK PULL OUT KITCHEN MIXER TAP KTA037-BR; D234mm x W25mm x H370mm

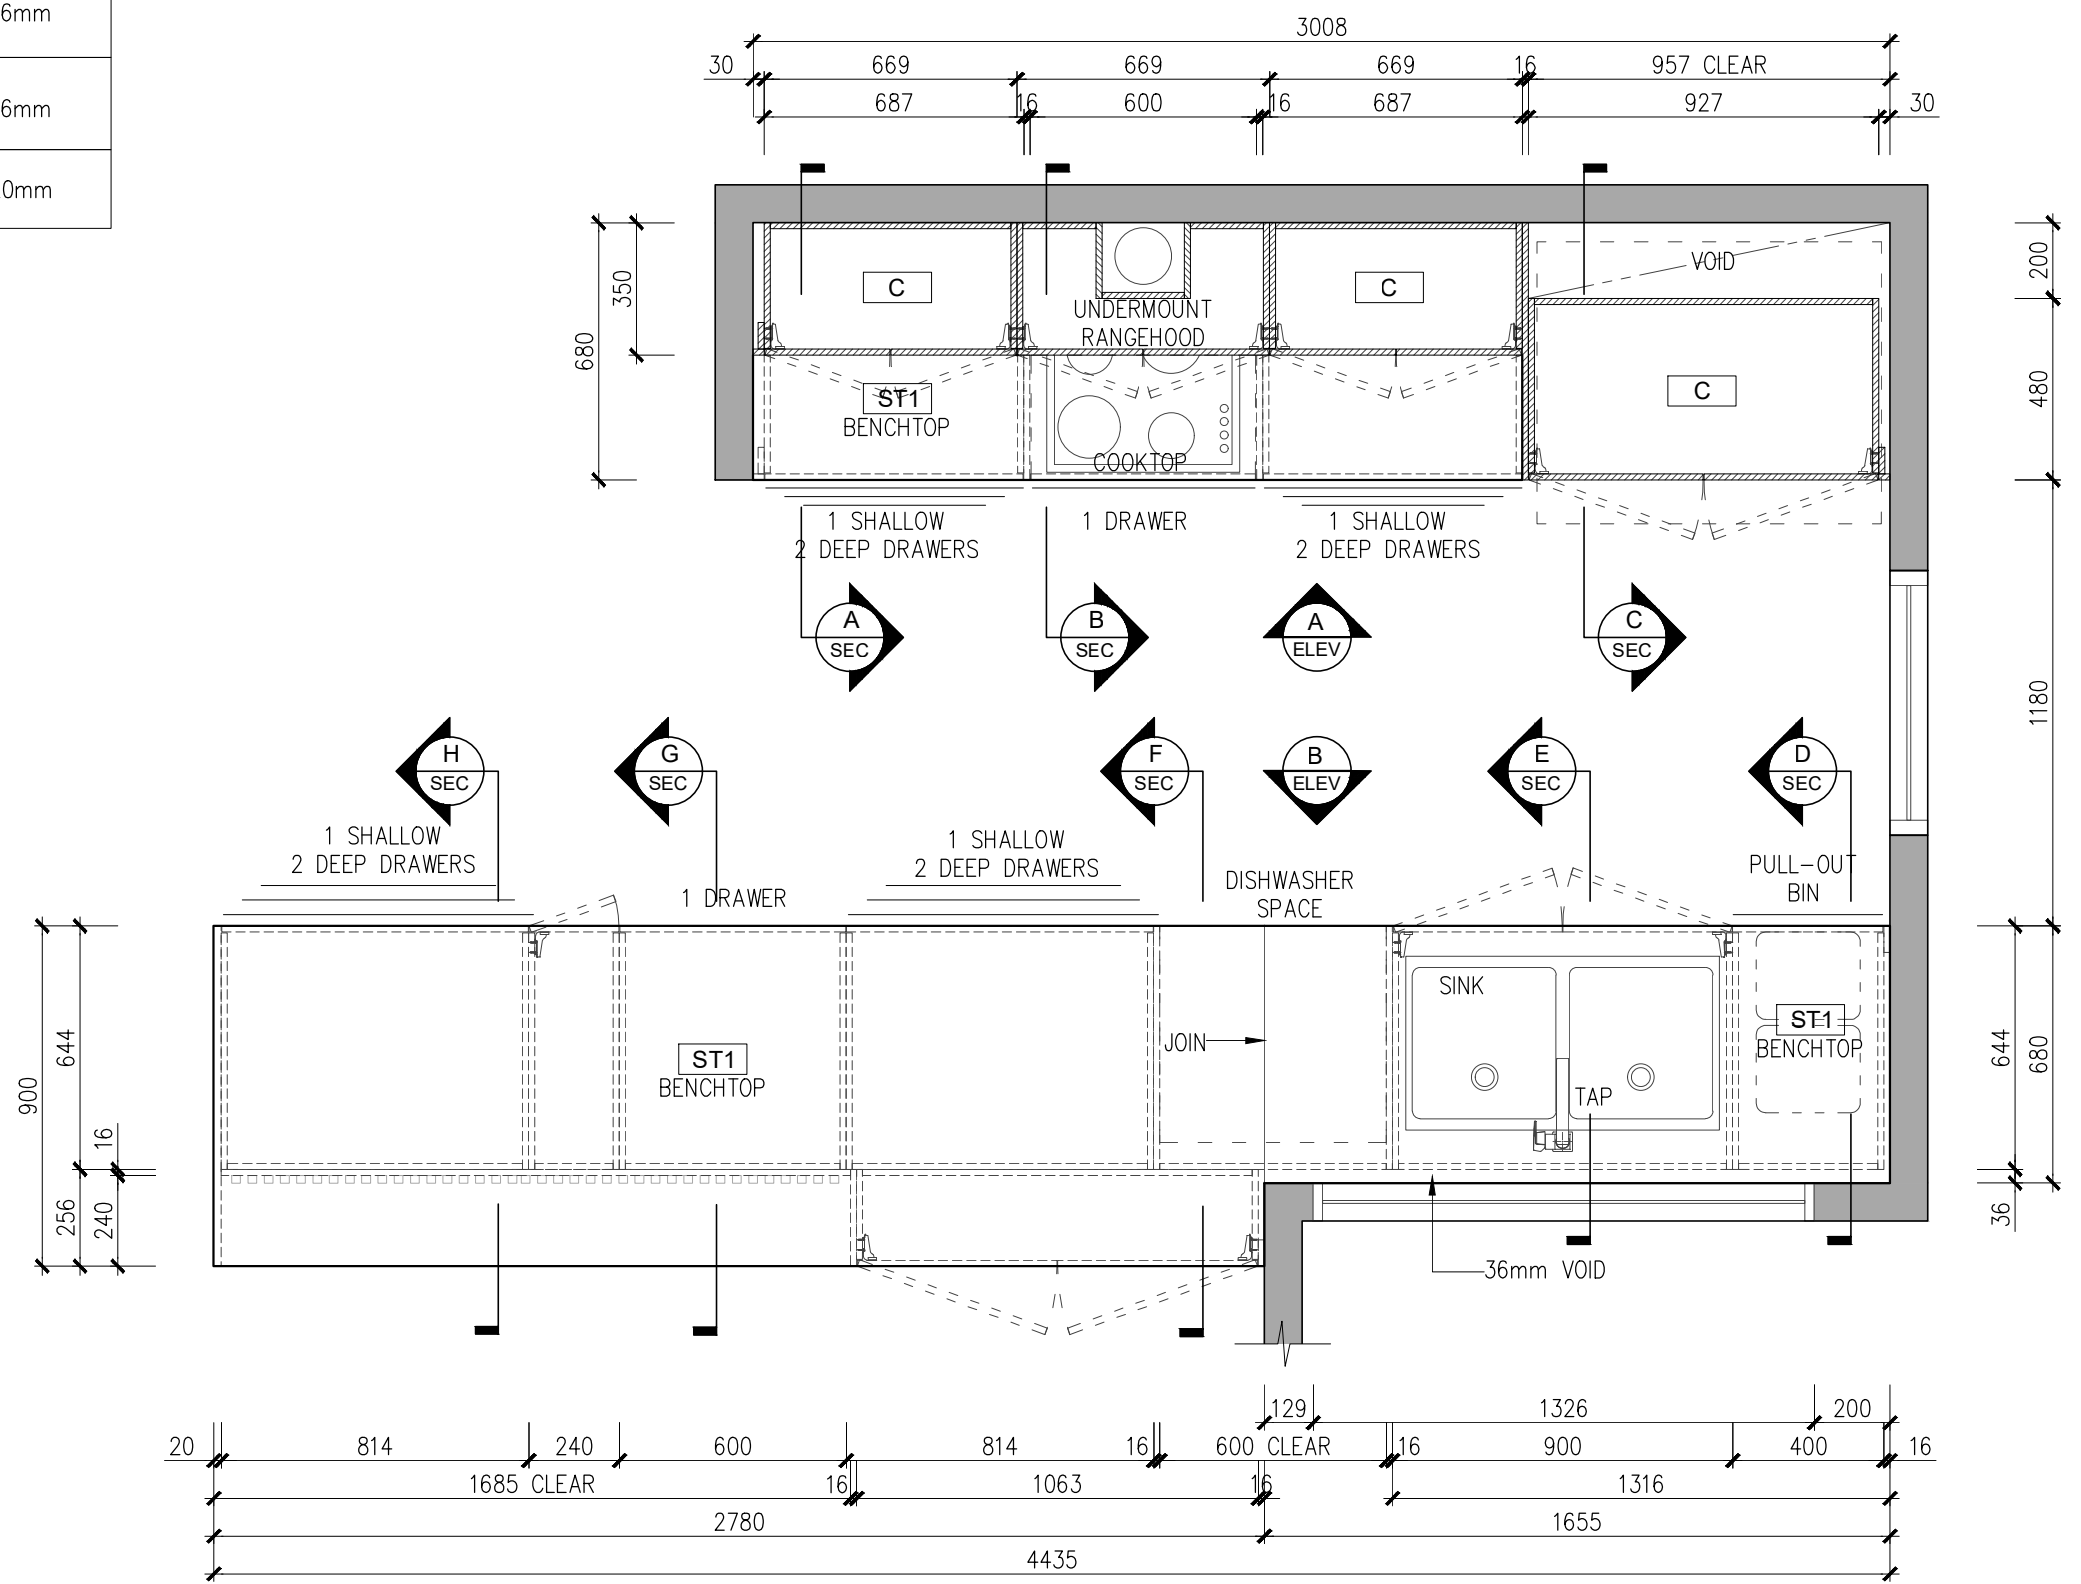

1 KITCHEN PLAN
 SCALE 1:20
 C ELEV

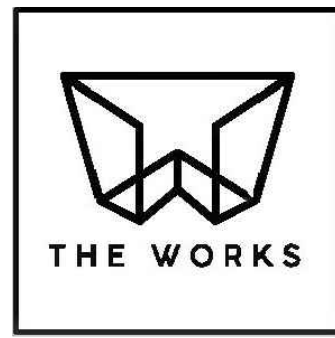


DRAWING SCHEDULE			Project:		Job Number:
No.	Revision	Date	SUZZY - KITCHEN RENOVATION		
0	NEW DRAWING	20-07-23			
1	REVISION	01-08-23	Location: 10 Hardman Street, O'Connor ACT 2602		Date: 01-08-2023
Description:					Scale: 1:20@A3
Issue:					Drawn by: RAD
					Drawing Number: 1.0

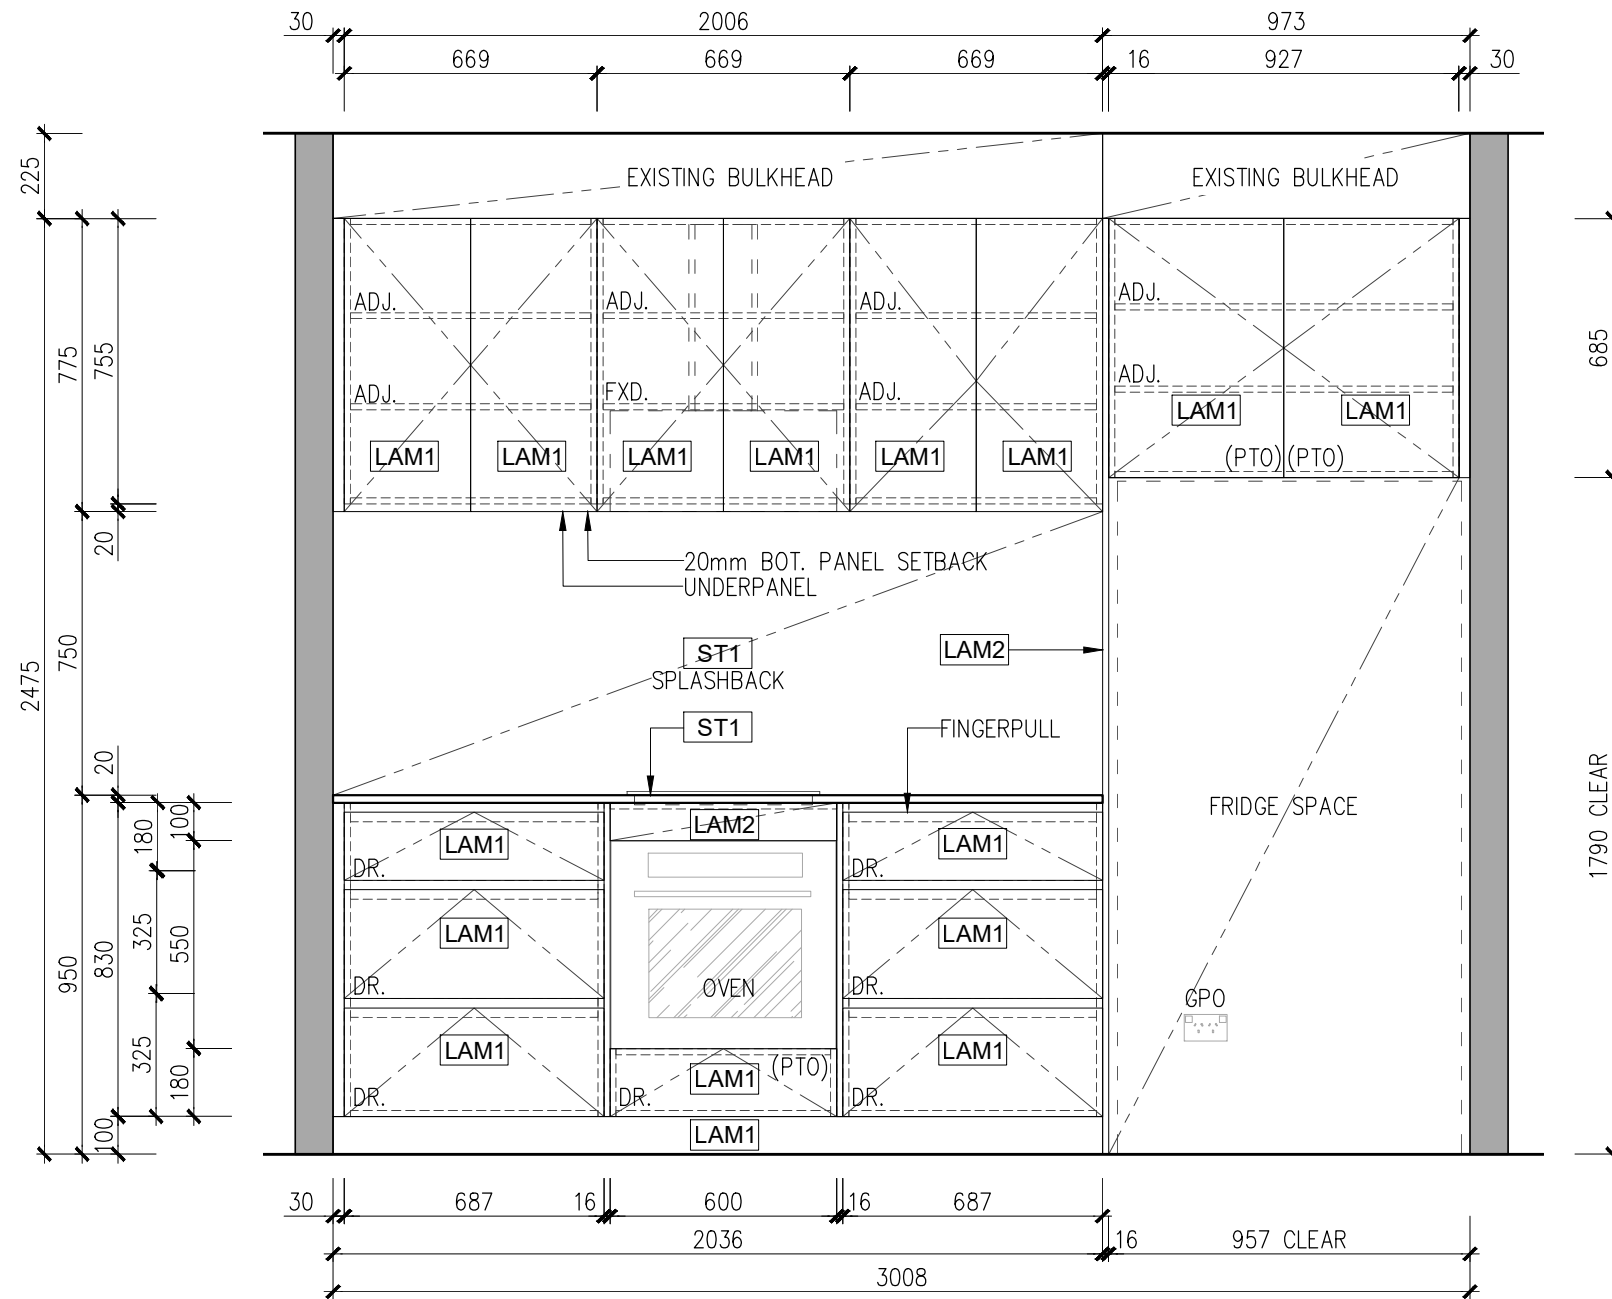


2 ELEVATION A
SCALE 1:20





DRAWING SCHEDULE			Project:		Job Number:	
No.	Revision	Date	SUZZY - KITCHEN RENOVATION			
0	NEW DRAWING	20-07-23				
1	REVISION	01-08-23	Location:		Date: 01-08-2023	
			10 Hardman Street, O'Connor ACT 2602		Scale: 1:20@A3	
			Description:		Drawn by: RAD	
			Issue:		Drawing Number: 1.1	

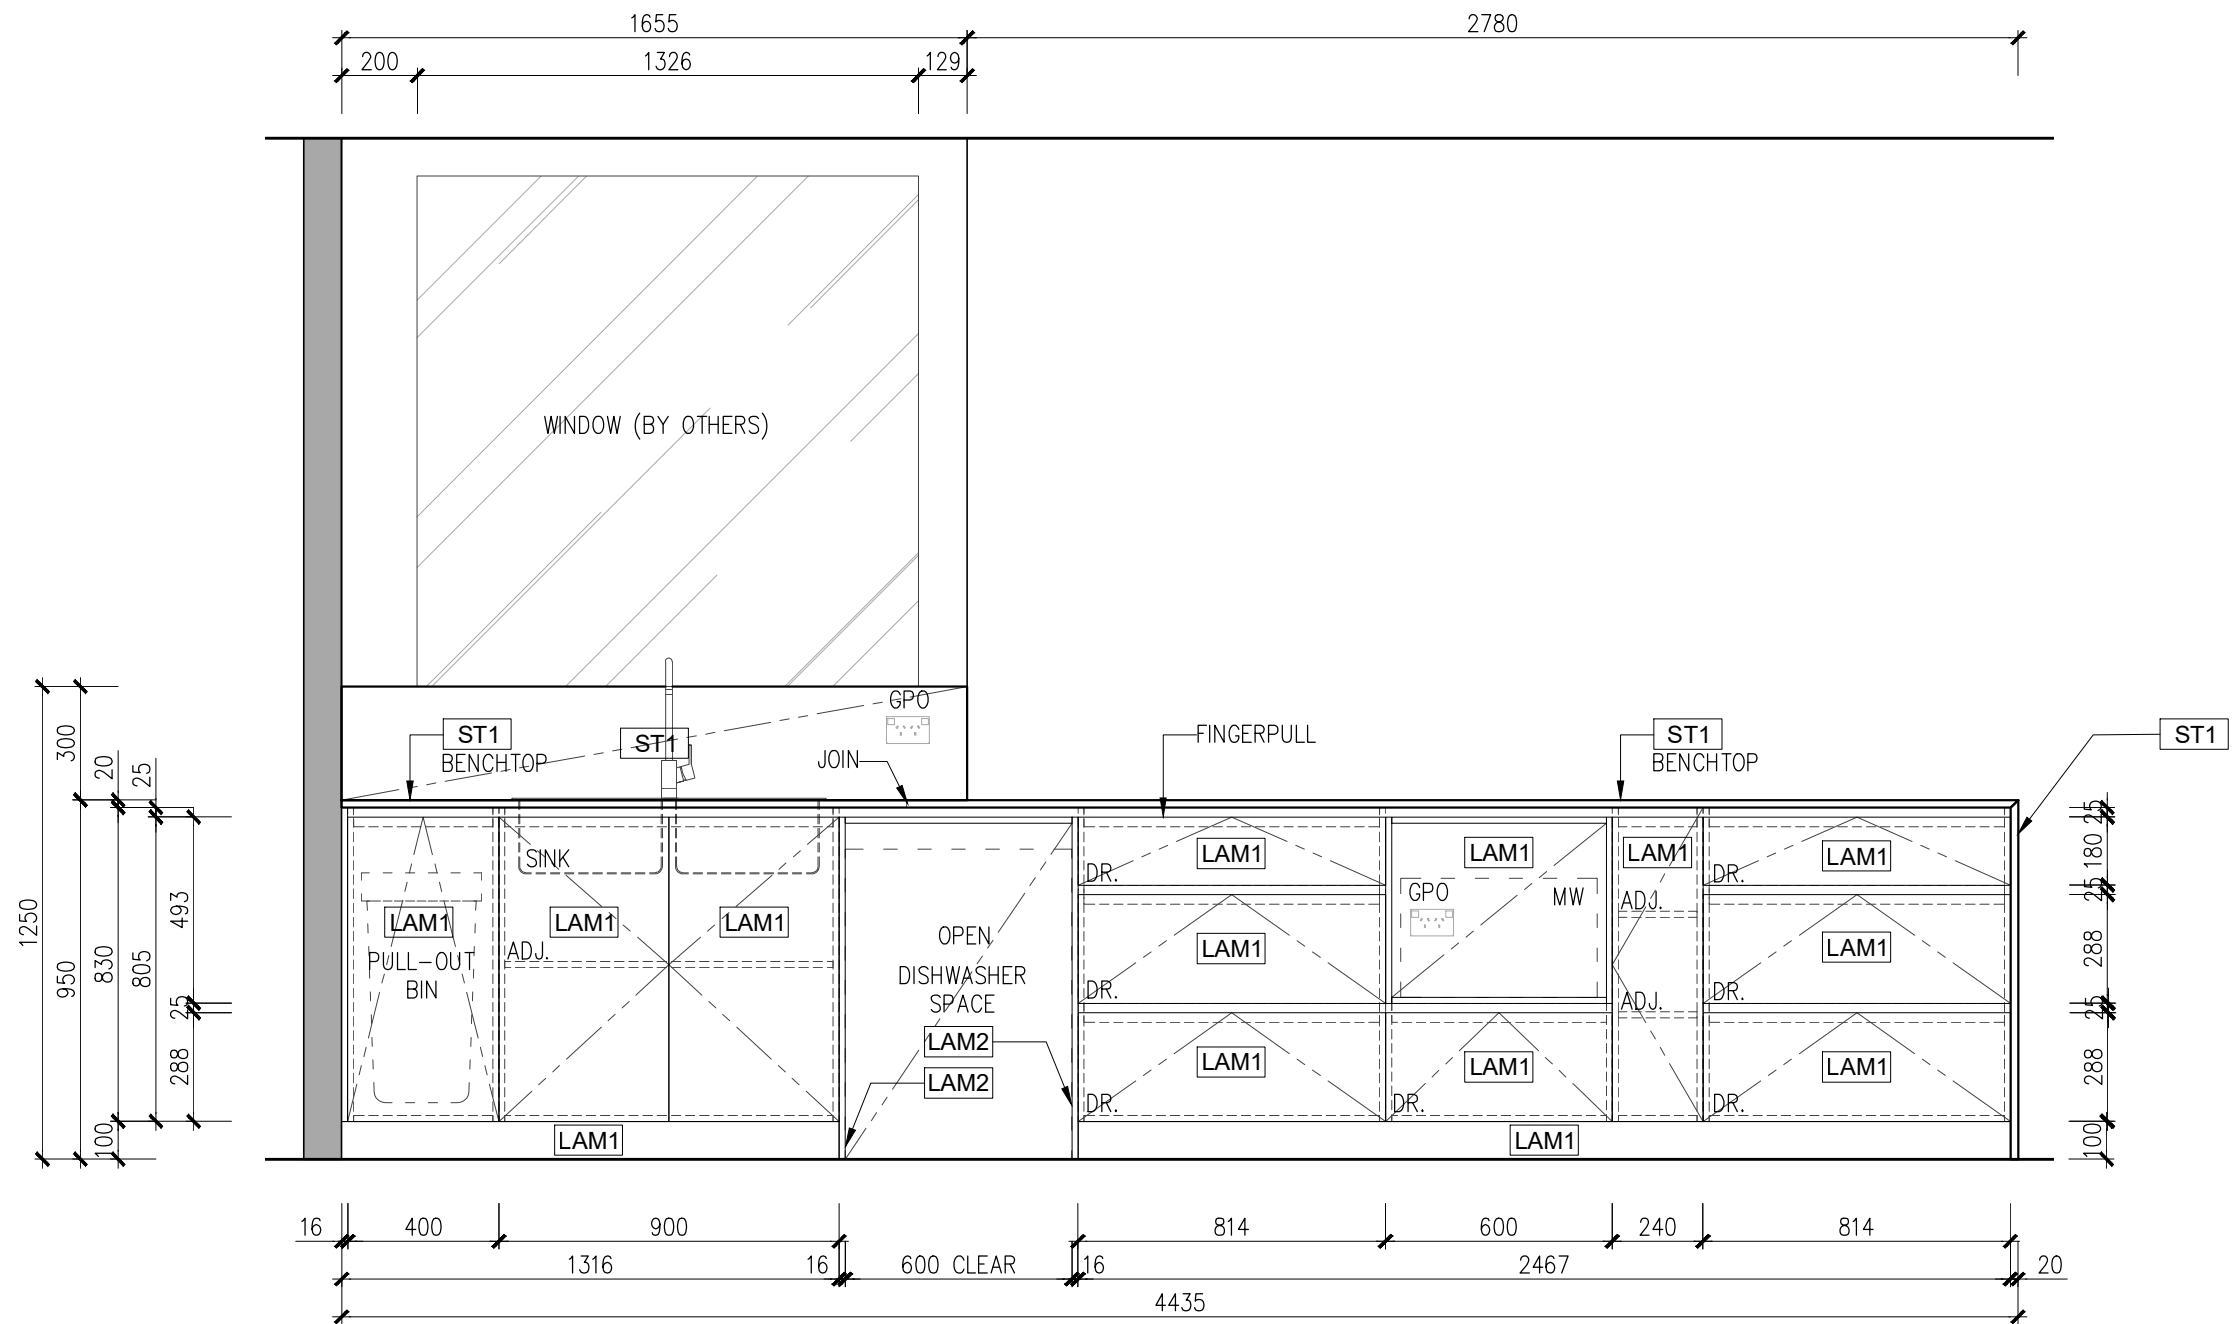


3 ELEVATION B
SCALE 1:20

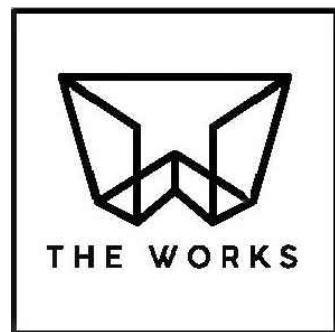


DRAWING SCHEDULE			Project:	Job Number:
No.	Revision	Date	SUZZY - KITCHEN RENOVATION	
0	NEW DRAWING	20-07-23		
1	REVISION	01-08-23		
			Location:	
			10 Hardman Street, O'Connor ACT 2602	
			Description:	Date: 01-08-2023 Scale: 1:20@A3
			Issue:	Drawn by: RAD Drawing Number: 1.2

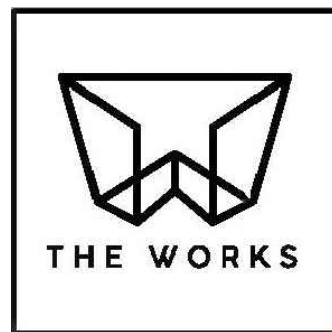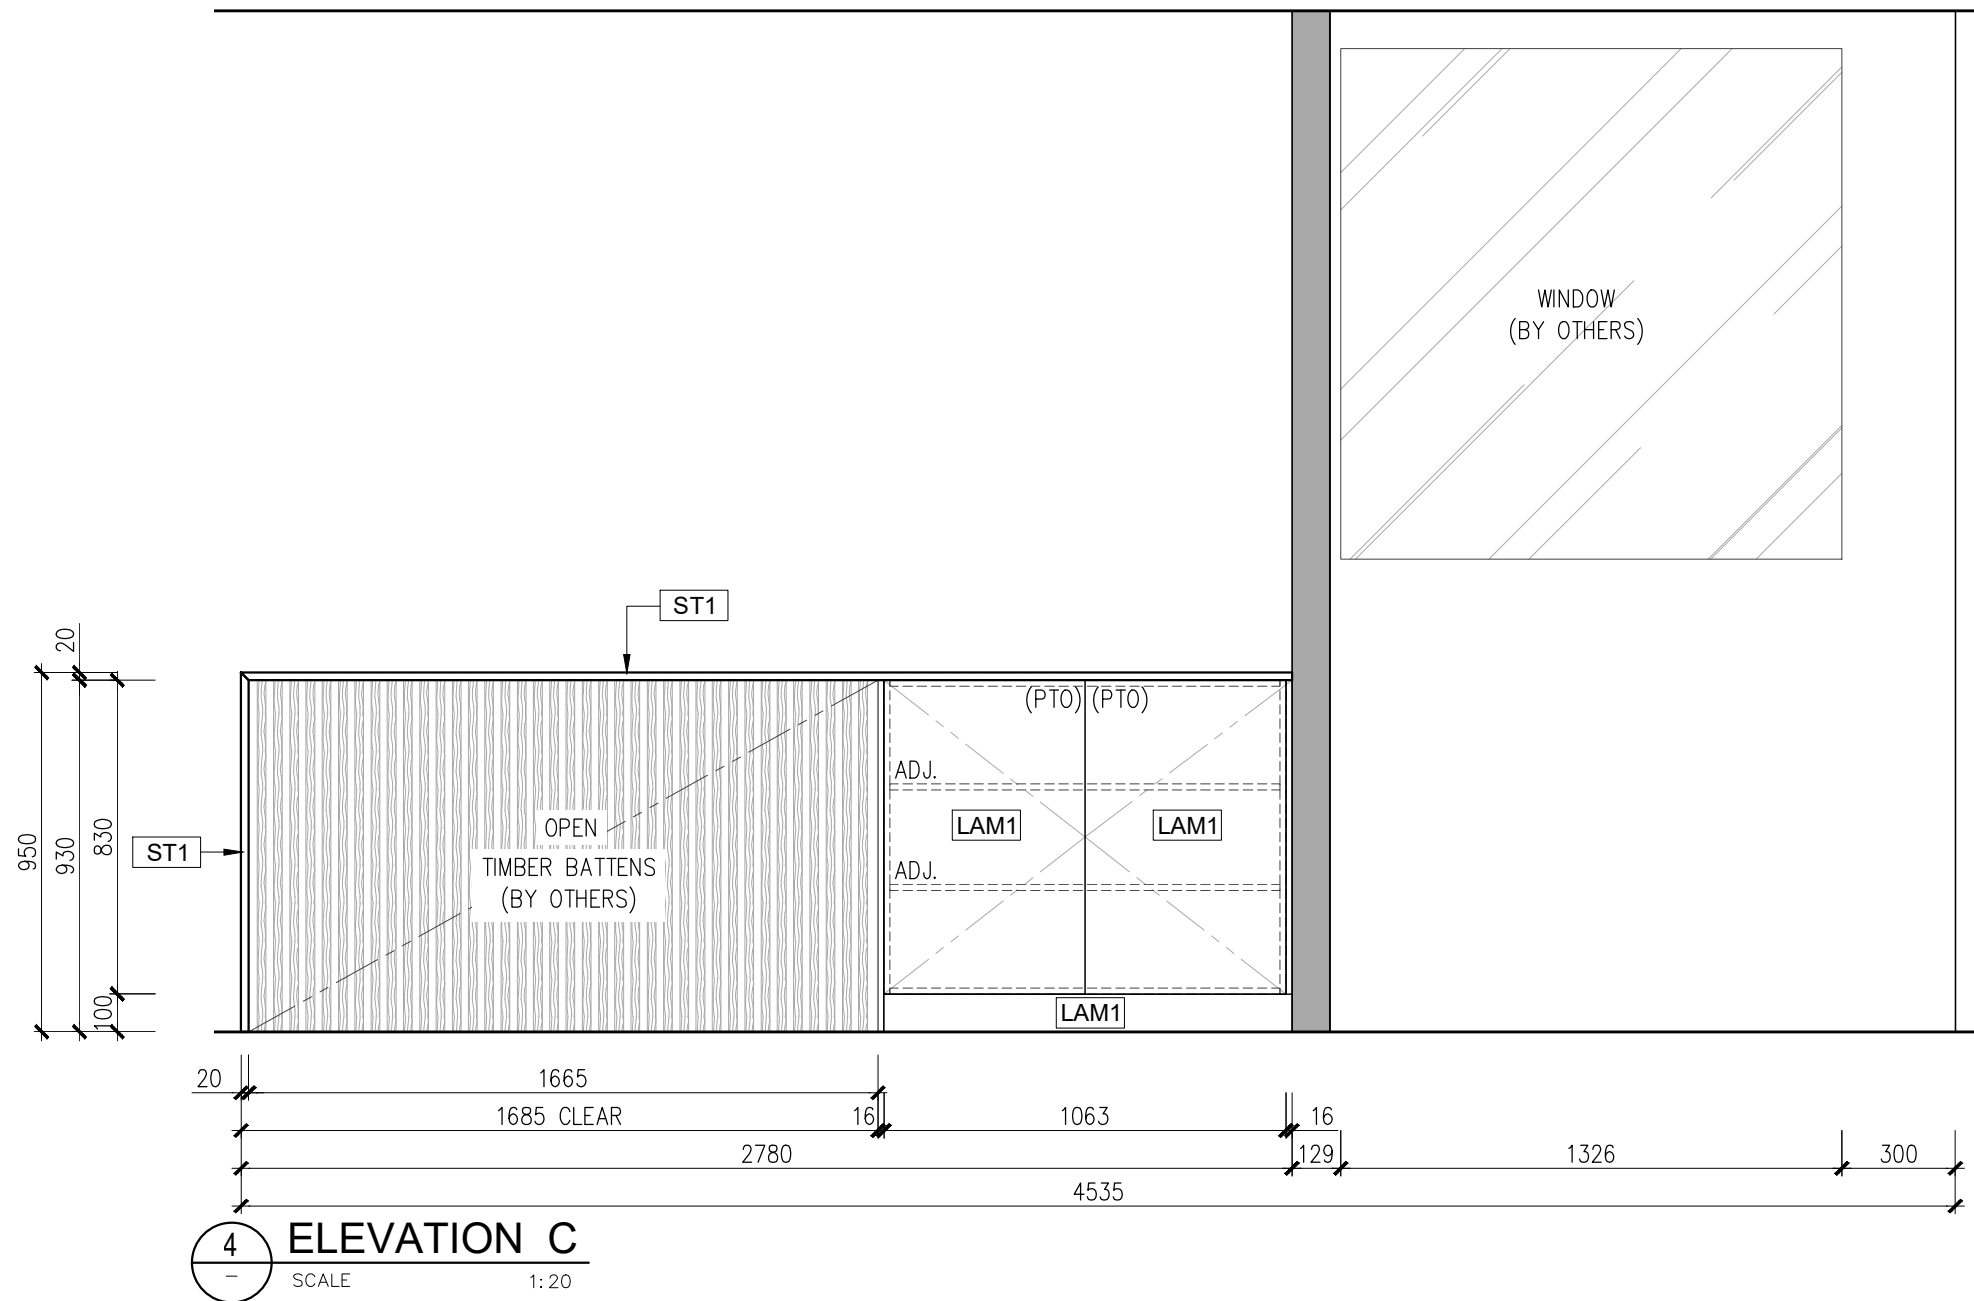


DRAWING SCHEDULE			Project:		Job Number:	
No.	Revision	Date	SUZZY - KITCHEN RENOVATION			
0	NEW DRAWING	20-07-23				
1	REVISION	01-08-23	Location: 10 Hardman Street, O'Connor ACT 2602		Date: 01-08-2023	Scale: 1:20@A3
			Description: -		Drawn by: RAD	Drawing Number: 1.3
			Issue: -			

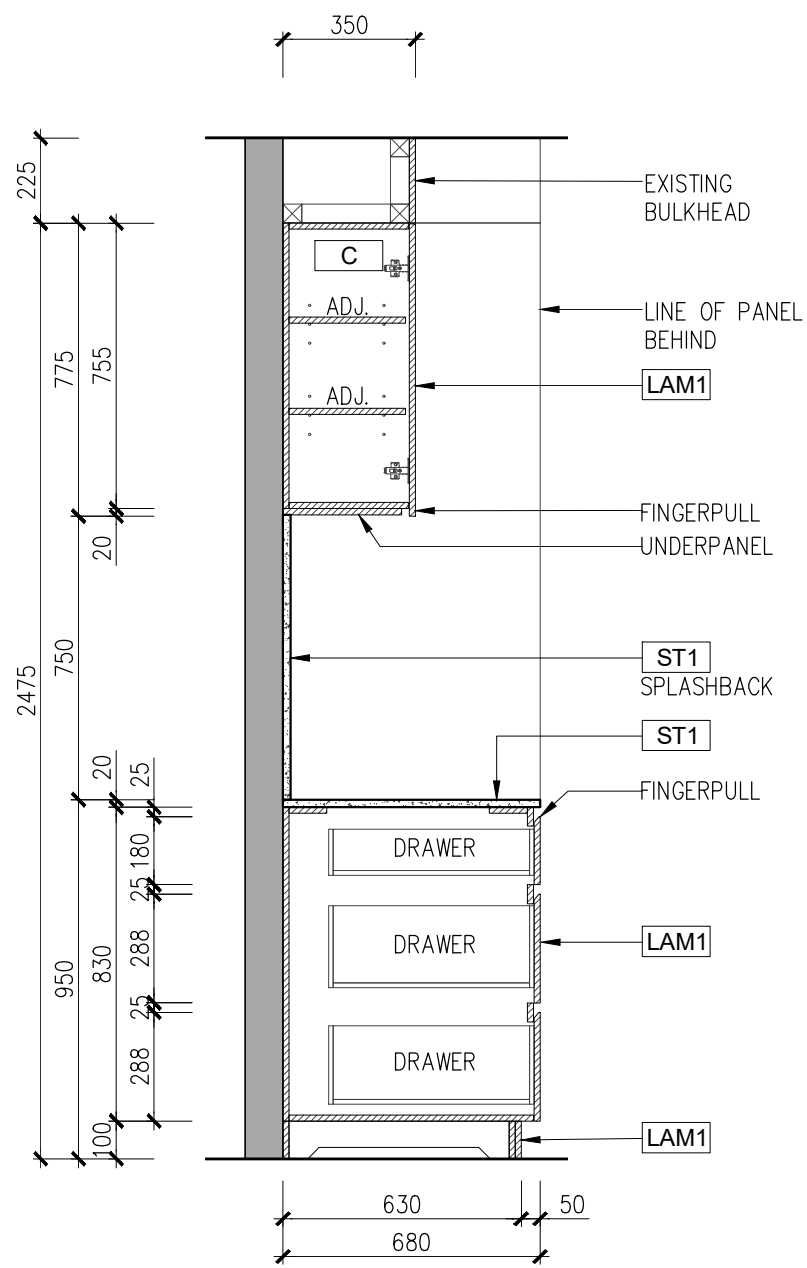


5 SECTION A
SCALE 1:20

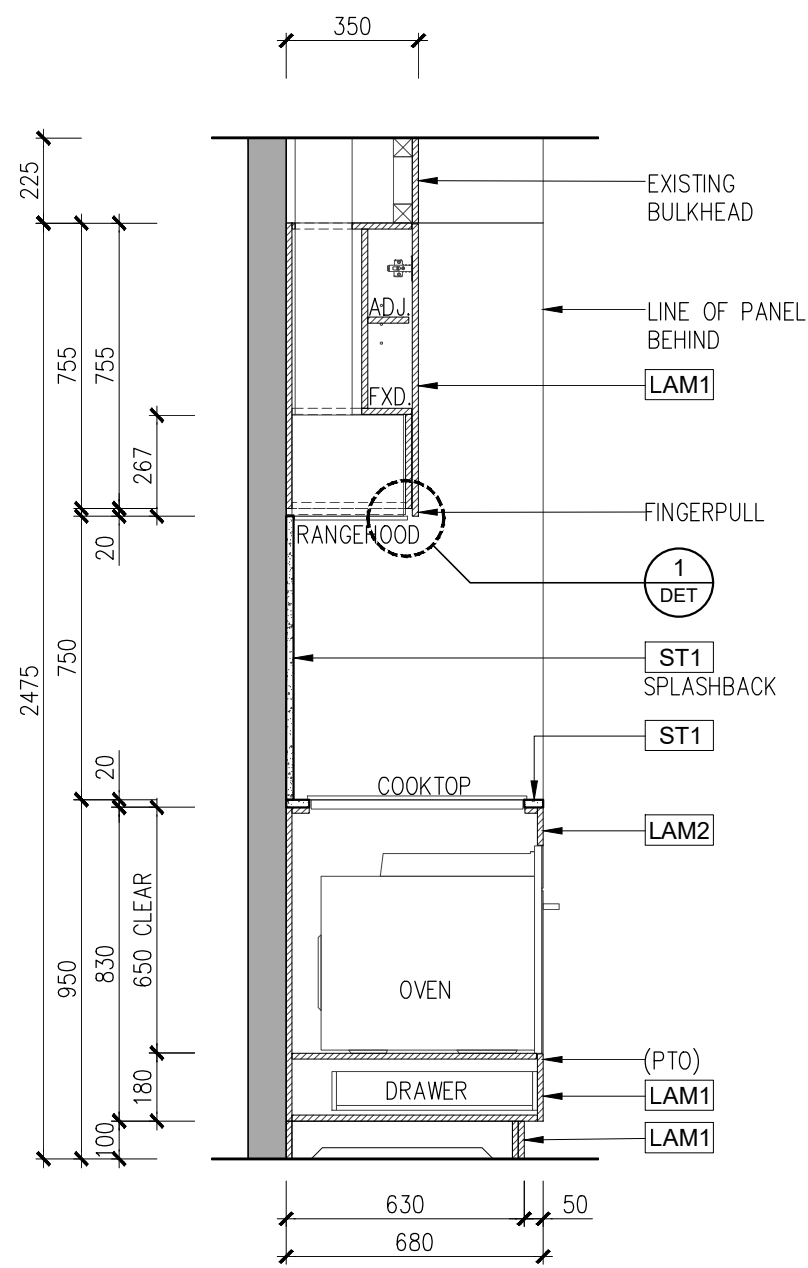


6 SECTION B
SCALE 1:20

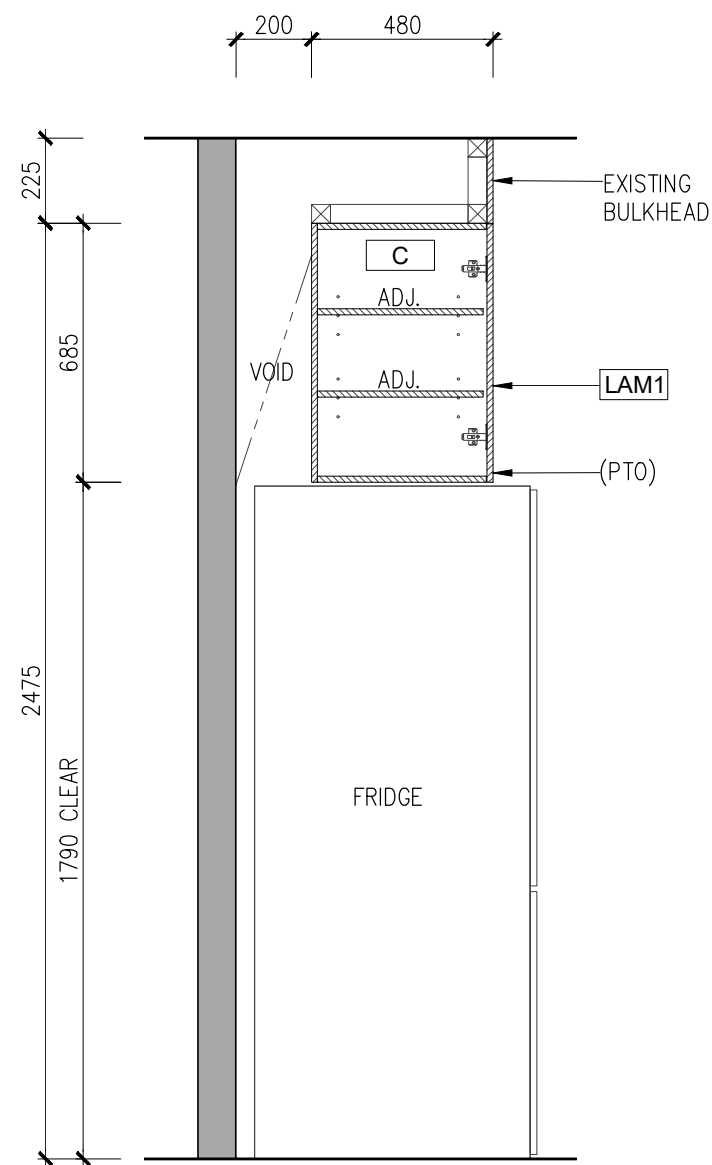


7 SECTION C
SCALE 1:20

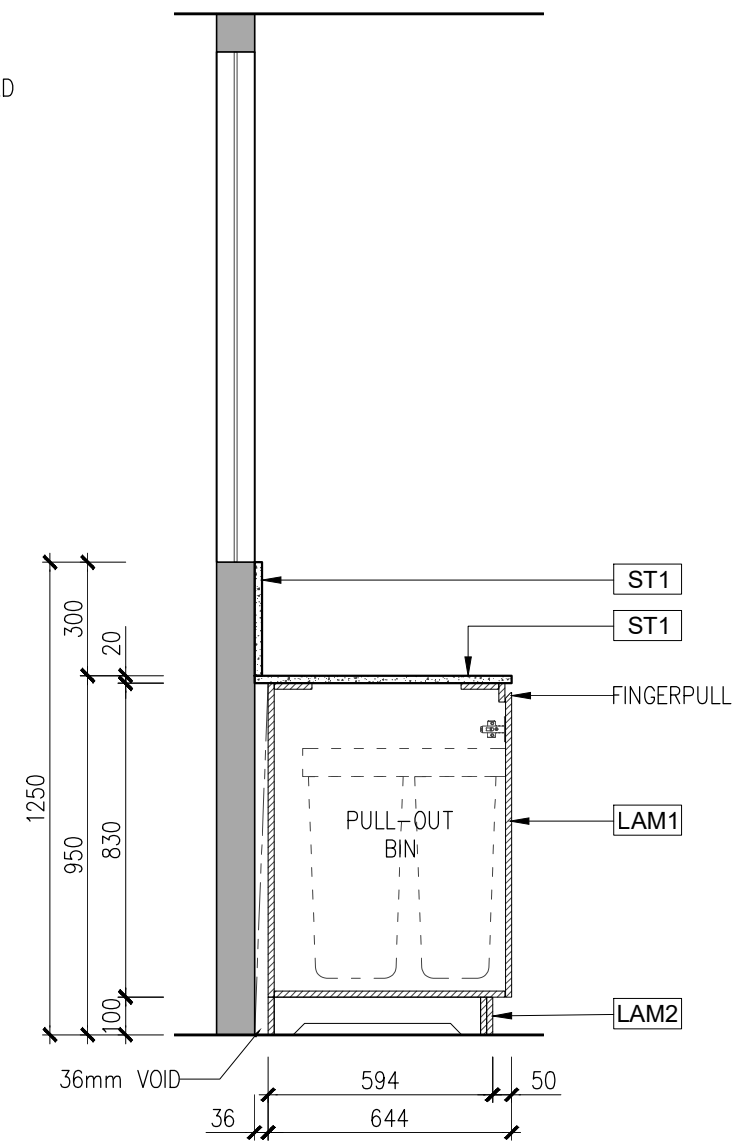


8 SECTION D
SCALE 1:20

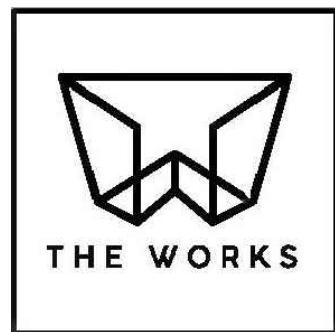


DRAWING SCHEDULE			Project:		Job Number:
No.	Revision	Date	SUZZY - KITCHEN RENOVATION		
0	NEW DRAWING	20-07-23			
1	REVISION	01-08-23	Location:		
			10 Hardman Street, O'Connor ACT 2602		
			Description:		Date: 01-08-2023
			Issue:		Scale: 1:20@A3
				Drawn by: RAD	Drawing Number: 1.4

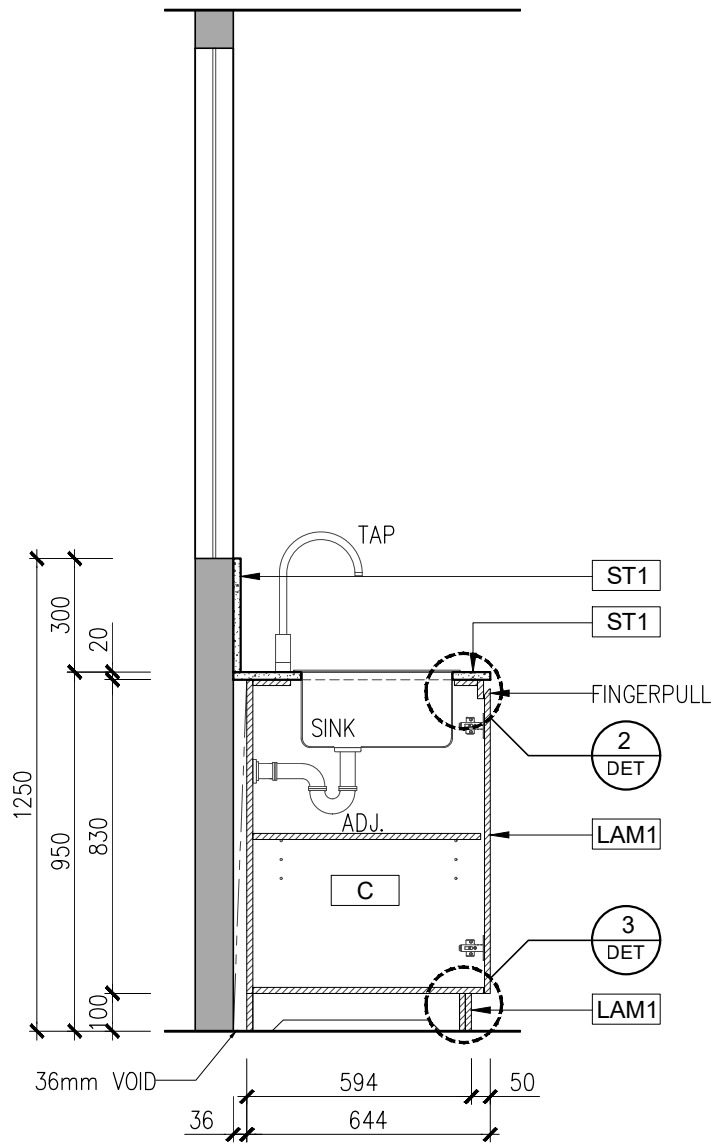


9 SECTION E
SCALE 1:20

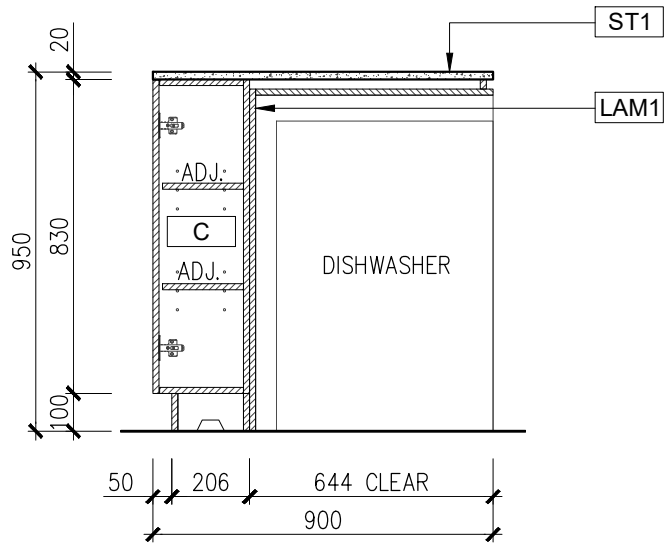


10 SECTION F
SCALE 1:20

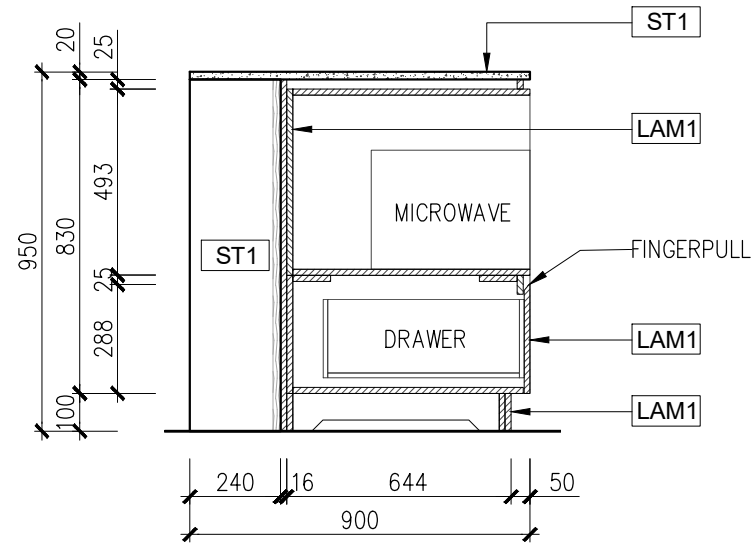


11 SECTION G
SCALE 1:20

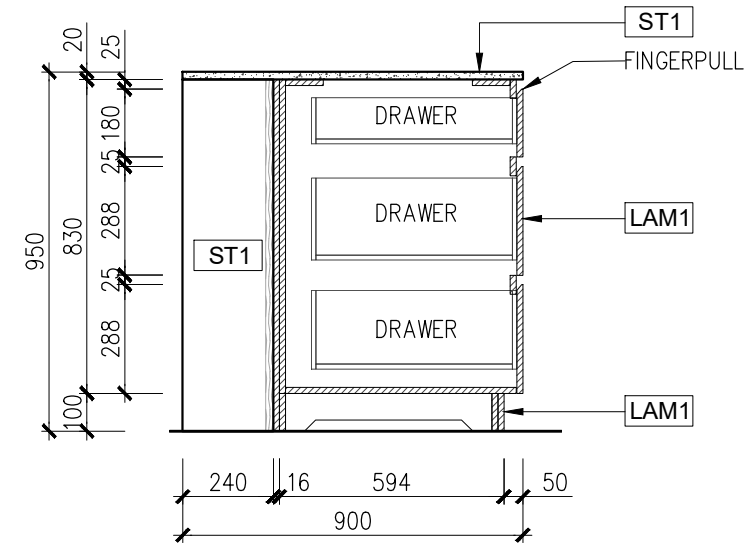


12 SECTION H
SCALE 1:20

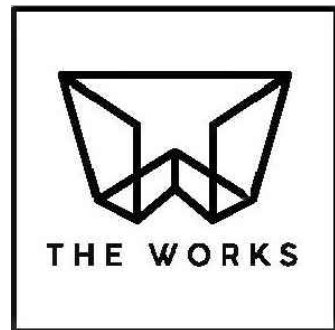


DRAWING SCHEDULE			Project:		Job Number:
No.	Revision	Date	SUZZY - KITCHEN RENOVATION		
0	NEW DRAWING	20-07-23			
1	REVISION	01-08-23	Location: 10 Hardman Street, O'Connor ACT 2602		
			Description: -	Date: 01-08-2023	Scale: 1:20@A3
			Issue:	Drawn by: RAD	Drawing Number: 1.5

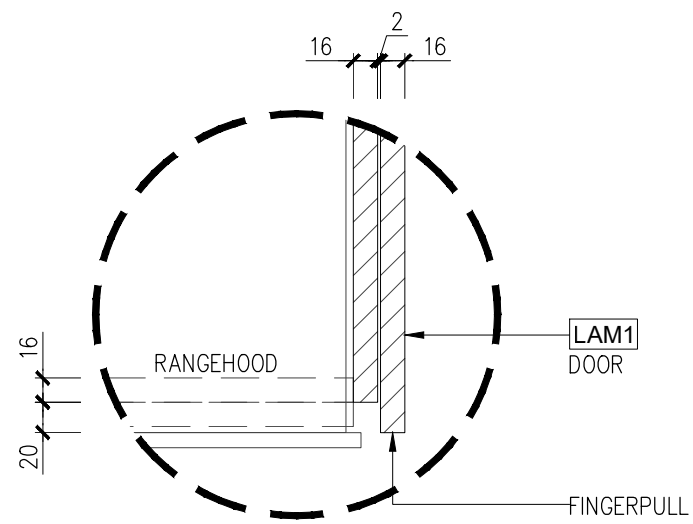


13 **DETAIL - 1**
SCALE 1:5

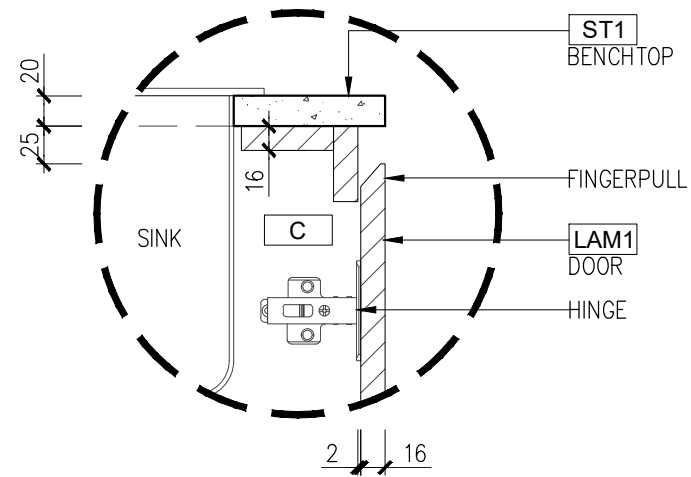

14 **DETAIL - 3**
SCALE 1:5

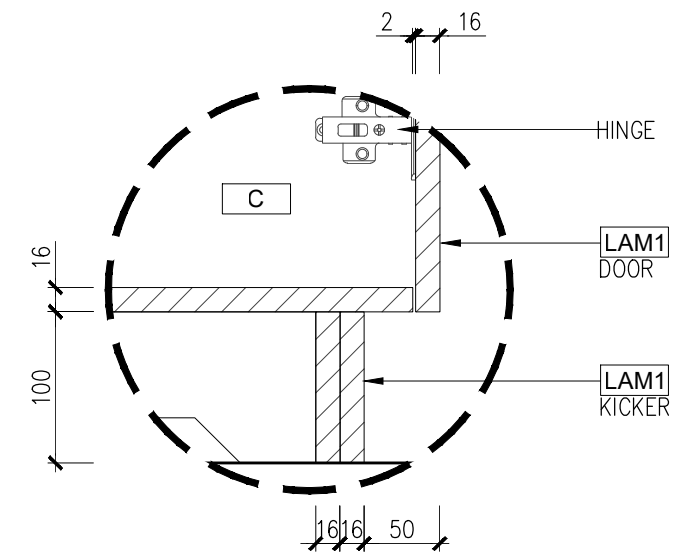

15 **DETAIL - 4**
SCALE 1:5

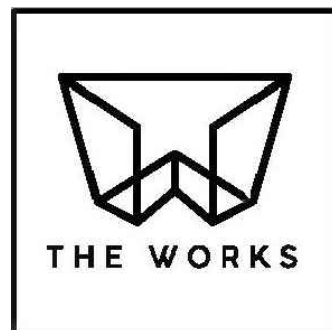

DRAWING SCHEDULE			Project:		Job Number:
No.	Revision	Date	SUZZY - KITCHEN RENOVATION		
0	NEW DRAWING	20-07-23			
1	REVISION	01-08-23	Location: 10 Hardman Street, O'Connor ACT 2602		
			Description: -	Date: 01-08-2023	Scale: 1:5@A3
			Issue:	Drawn by: RAD	Drawing Number: 1.6